
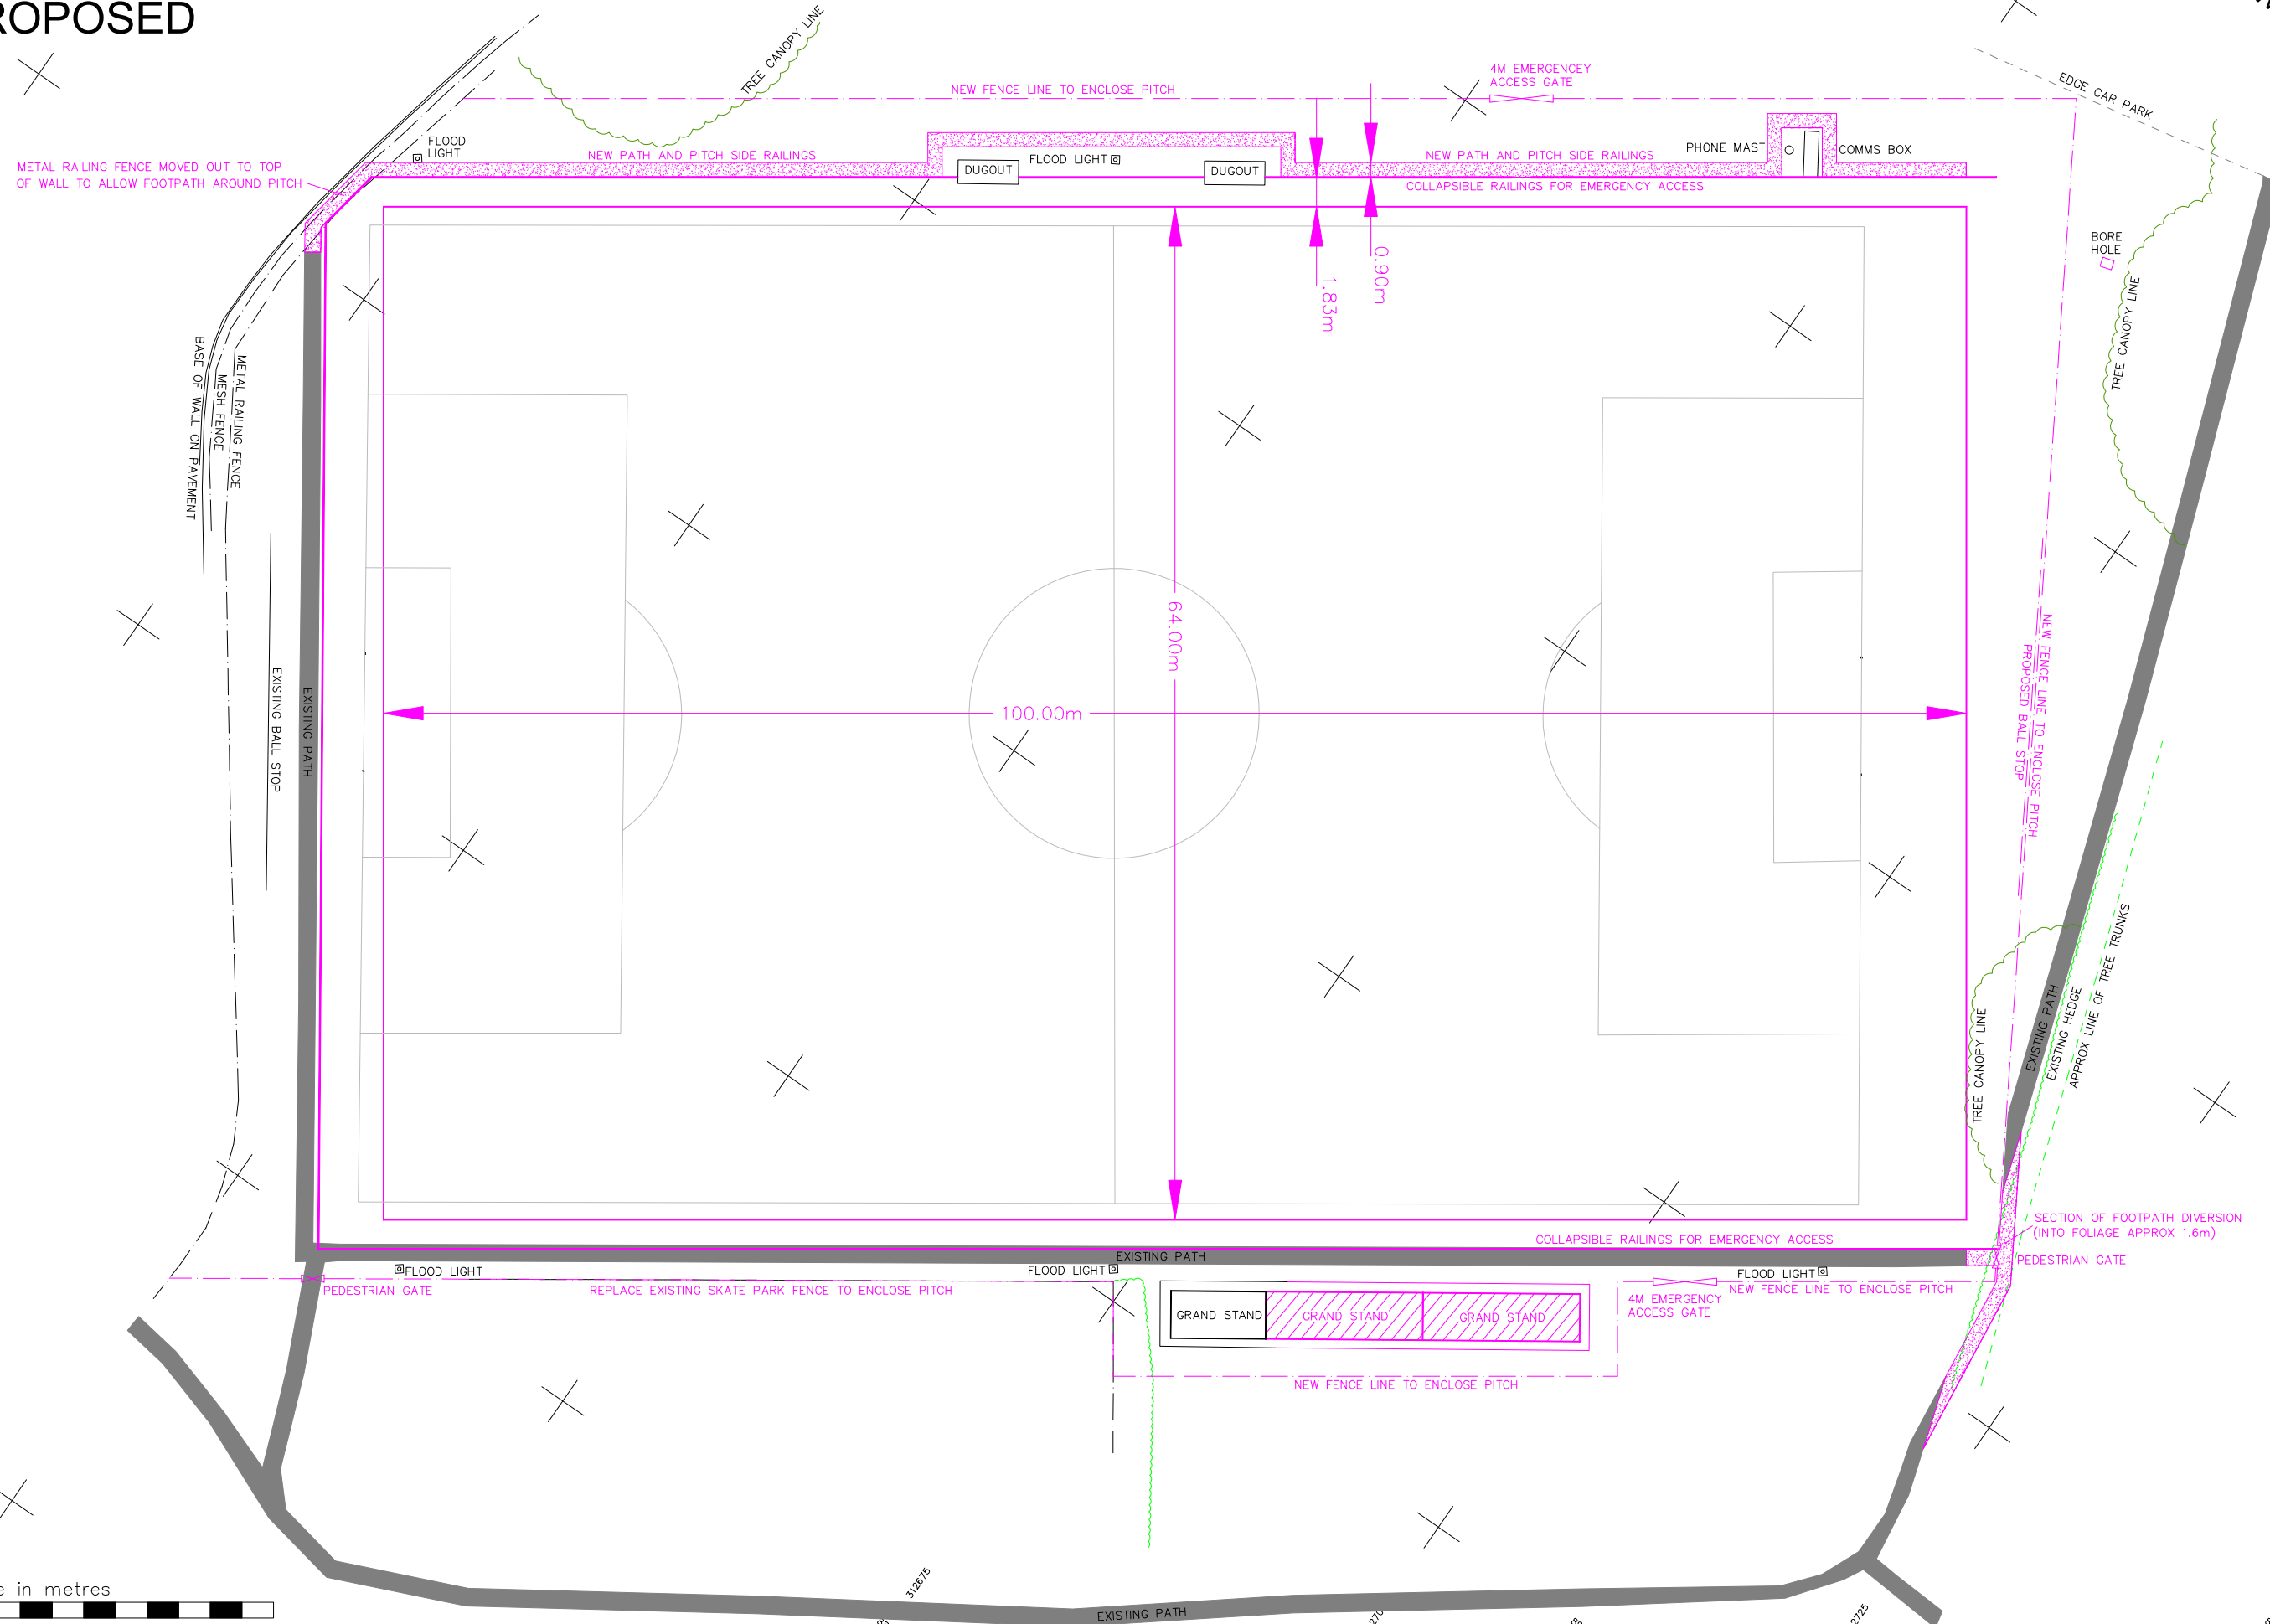



PROPOSED

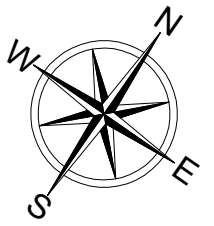

 FORCE TEN SURVEY Office 1, The Grove, The Underfleet, Seaton, Devon, EX12 2FU. 01297 300705 07940 522974 admin@forcetensurvey.com www.forcetensurvey.com	Clients	Project	Title	Original Scale	Surveyor	Checked	Authorised
	Sidmouth Town AFC	Manstone Lane Sidmouth, Devon EX10 9TS	PROPOSED Pitch Survey (1:400 Scale @ A3)	1:400@A3	AR	OP	Draft
				Drawing Number	2025_010_01		Rev